


FOUNDATION PLAN - Partial

SCALE: 3/16" = 1'-0"

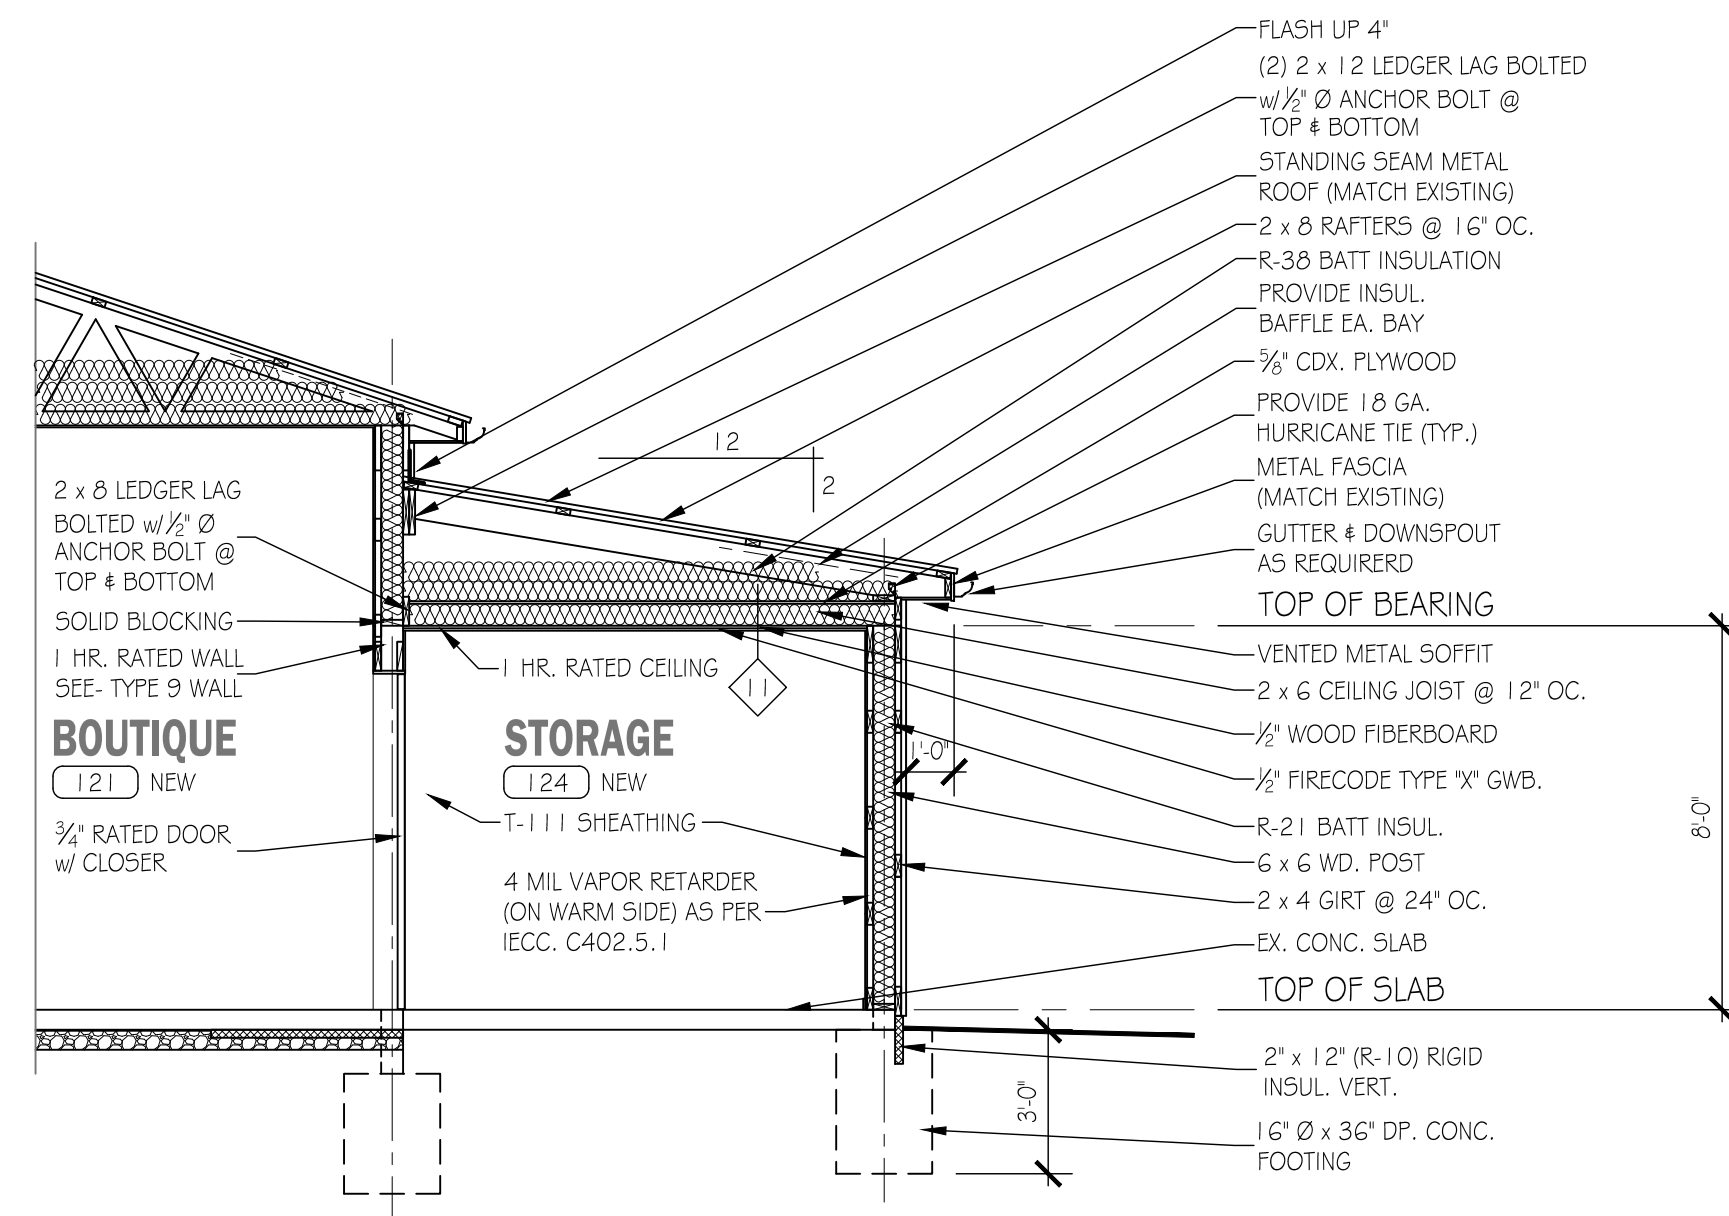


1 WALL SECTION - Thru Shed Typical

SCALE: 1/2" = 1'-0"

NOTE: 1.) THIS SECTION IS SIMILAR TO STORAGE # 120.

2.) 4 MIL VAPOR RETARDER (ON WARM SIDE) SEE SECTION 2018 IECC. C402.5.1 TO BE APPROVED BY: TOWN OF EASTON.

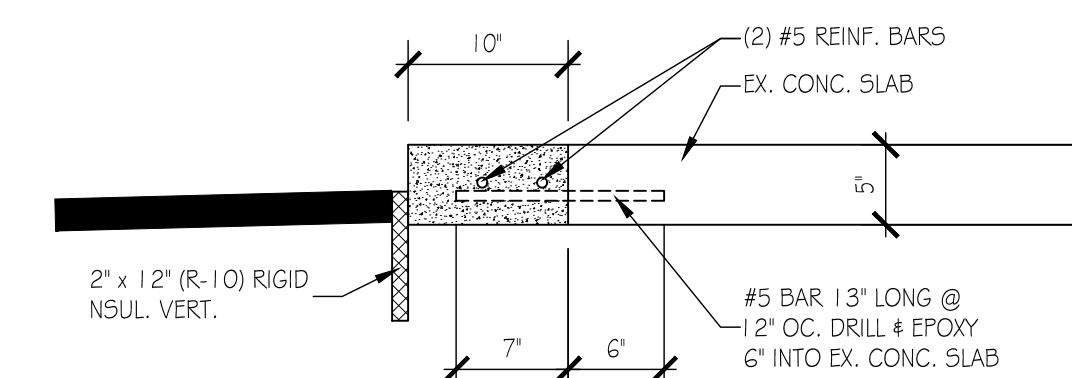

2 SECTION - Thru Conc. Slab Extension

SCALE: 1" = 1'-0"

NOTE: 1.) NEW CONC. SLAB fc = 4,000 PSI.

DO NOT SCALE DRAWINGS: In the event that a dimension is inadvertently left off a drawing or the Contractor is unable to determine a dimension by a mathematical process, contact the Architect. Pamela P Gardner, AIA will not be held responsible for any assumptions arising from the scaling of a drawing by the Contractor.

ARCHITECT:
PAMELA P. GARDNER, AIA, LLC
 311 N. AURORA STREET
 PO BOX 971 EASTON, MARYLAND 21601
 410-820-7973

ST. VINCENT DE PAUL ADDITION
 TOWN OF EASTON, MARYLAND

PROJECT: 2311

SCALE: 1/4" = 1'-0"


FOUNDATION
 PARTIAL PLAN &
 BUILDING
 SECTIONS

REV-DATE:

DATE: 4-24-24

DRAWN BY: TGB

SHEET

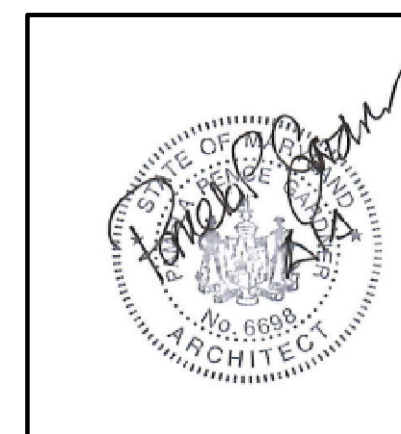

I certify that these documents were prepared or approved by me, and that I am a duly licensed architect under the laws of the State of Maryland, license number 6698-R, expiration date 8-15-2025

S-2